

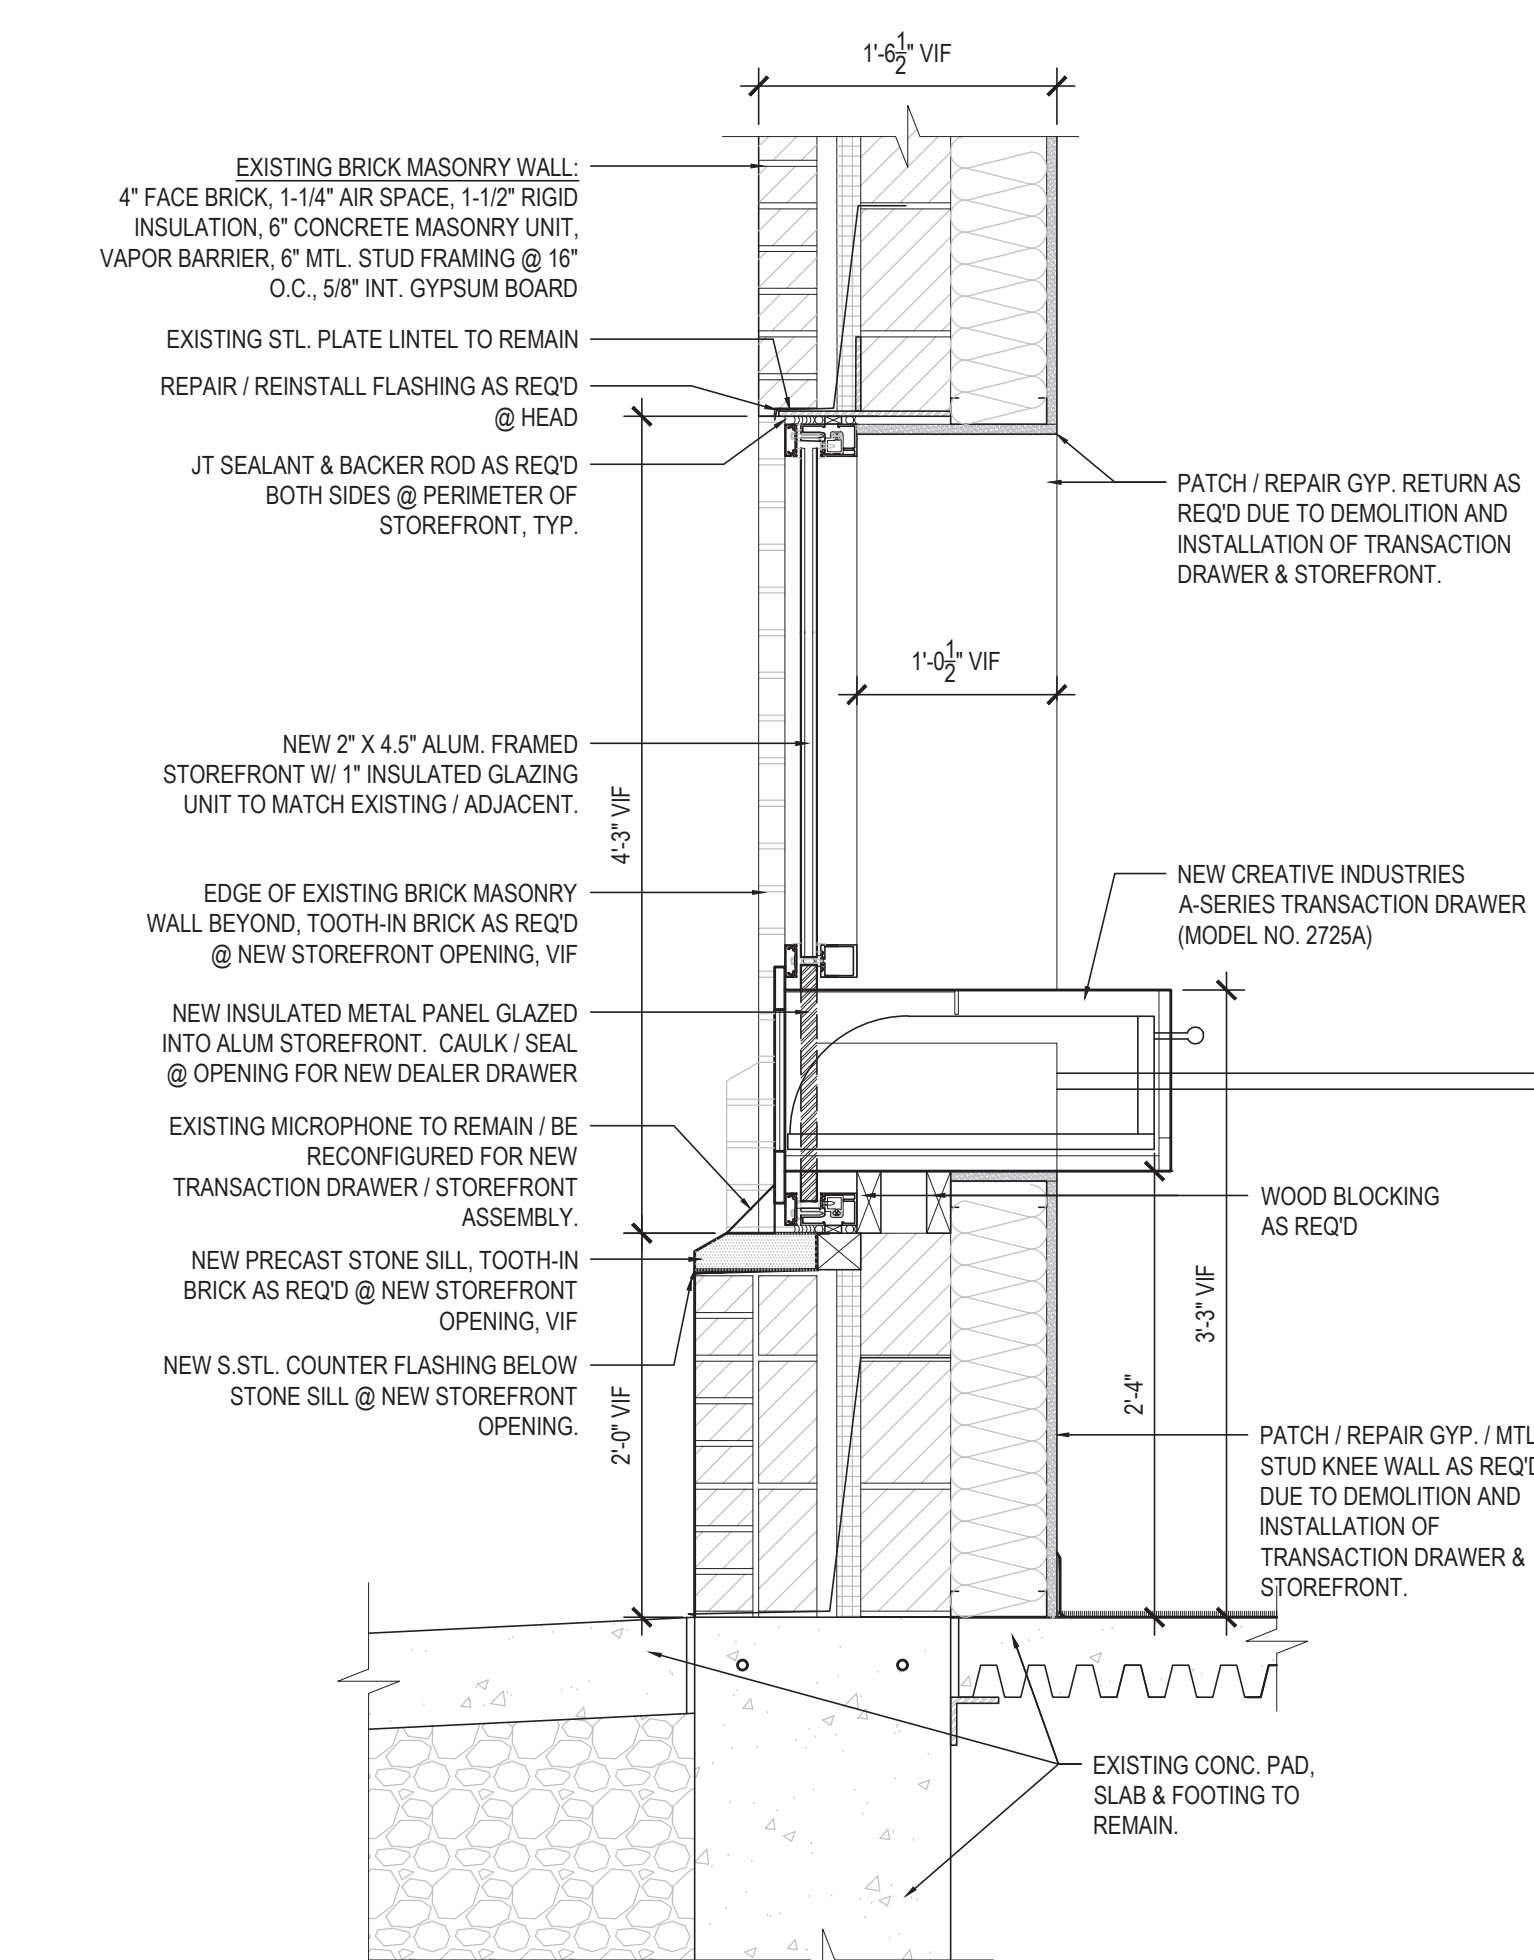
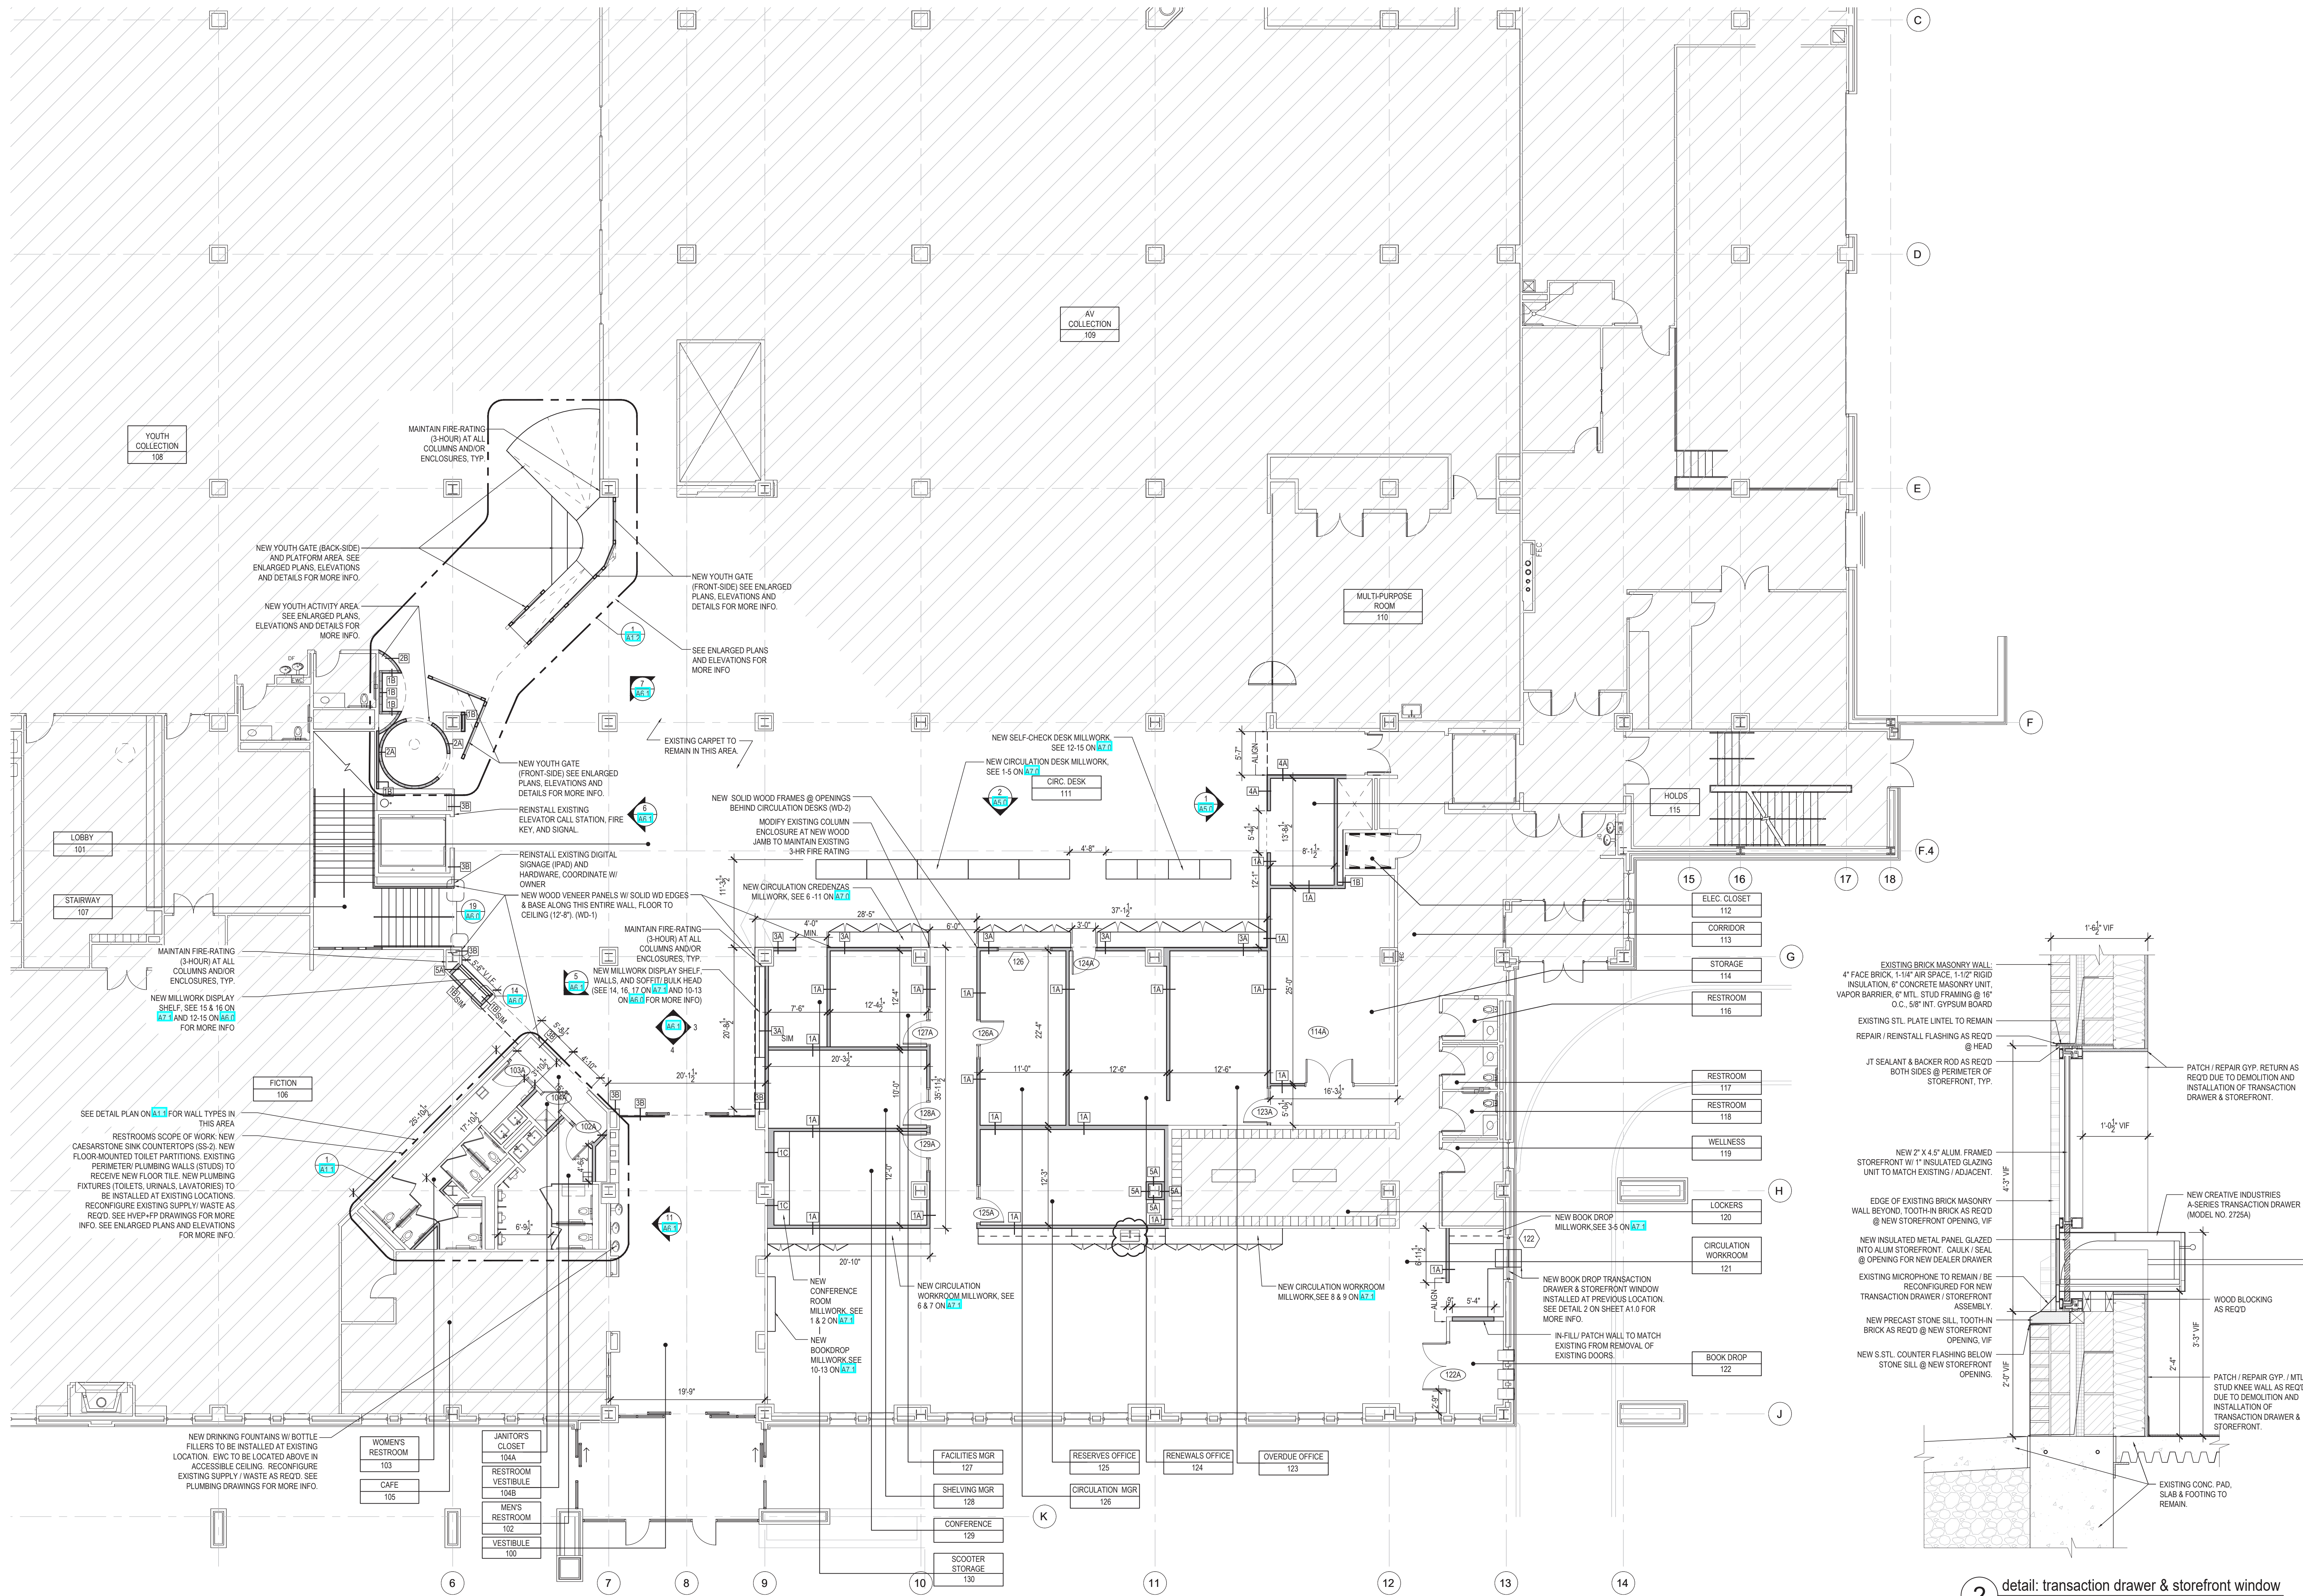


description	issue date
ISSUE FOR PRICING SD	03/26/18
ISSUE FOR PRICING DD	06/27/19
ISSUE FOR BID	11/19/19
ADDENDUM #1	11/22/19
ISSUE FOR PERMIT	11/22/19
ADDENDUM #2	12/03/19
ISSUE FOR CONSTRUCTION	01/20/20
ASI-004	03/11/20

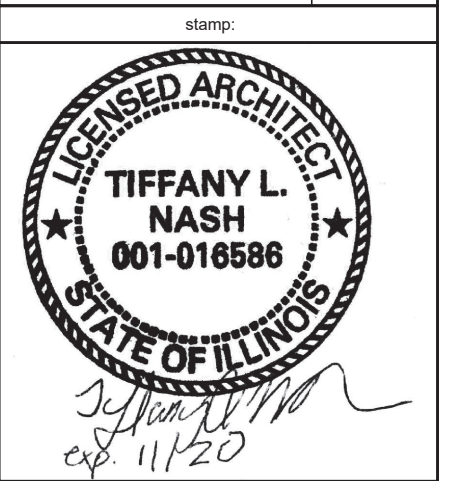

1 new floor plan: level 1  
SCALE: 1/8" = 1'-0"

2 detail: transaction drawer & storefront window  
SCALE: 1" = 1'-0"

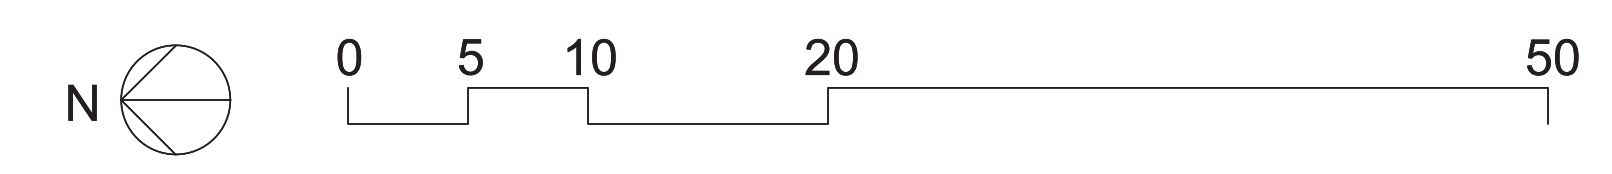

new floor plan: level 1

project: schaumburg township district library  
130 s roselle rd  
schaumburg, il 60193

project number:	1801.00
drawn by:	AJK
approved by:	TLN
drawing title:	
drawing scale:	
date issued:	01/20/20

sheet number:

A1.0  
ASI-004  
sheet \_\_\_ of \_\_\_